
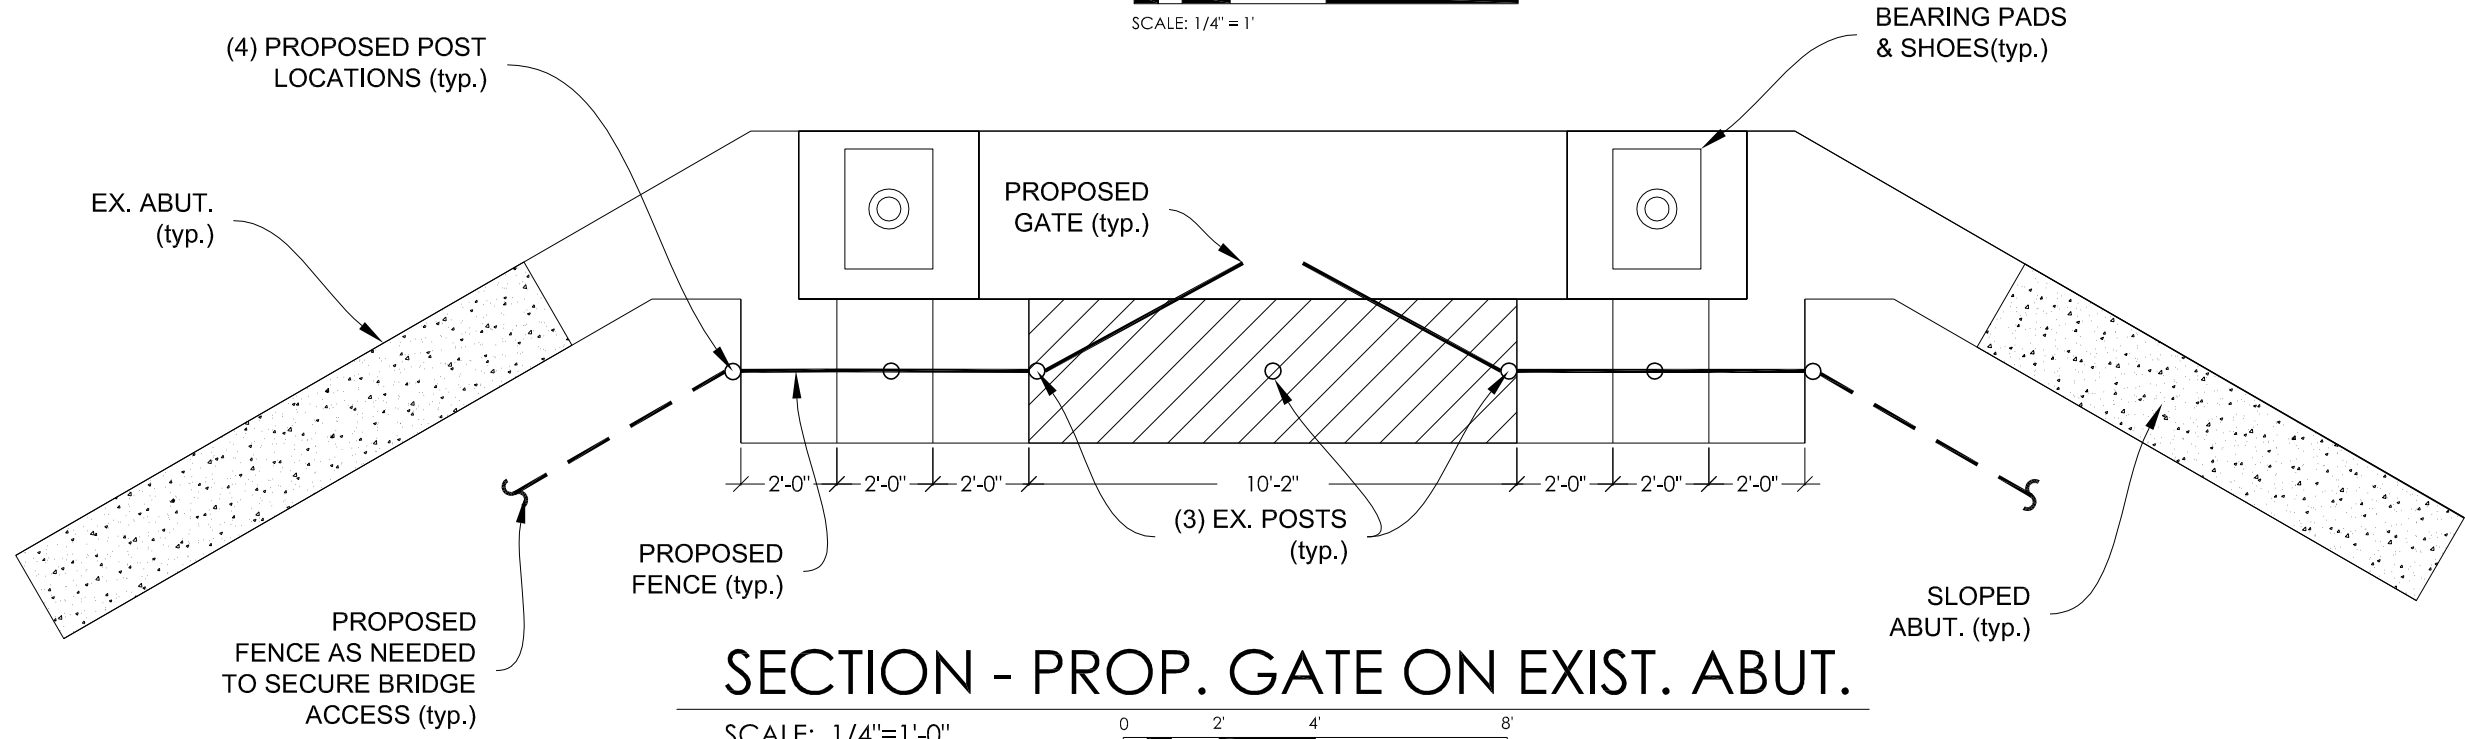



ELEVATION - PROPOSED GATE

SCALE: 1/4"=1'-0"

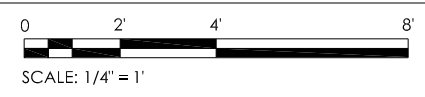

SECTION - PROP. GATE ON EXIST. ABUT.

SCALE: 1/4"=1'-0"

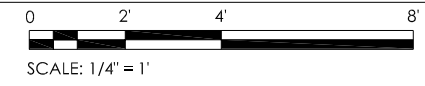

| NO. | REVISIONS | BY | DATE |
|-----|---------------|-----|------------|
| 1 | PROPOSED GATE | CPW | 09/26/2016 |
| 2 | | | |
| 3 | | | |
| 4 | | | |

REVISED IN ACCORDANCE WITH CONSTRUCTION RECORDS

| | |
|----------------------------------|----------------------|
| HAYDEN BRIDGE | PROPOSED GATE |
| MARCOLA ROAD OVER MCKENZIE RIVER | |
| SPRINGFIELD, OREGON | |

| | |
|---------------|---------------------|
| CLIENT | WORKING BRIDGES |
| PROJECT | 1308001-013 |
| PROJECT MGR | JBS |
| ENGINEER | CPW |
| CAD FILE | 013 Springfield, OR |
| EDIT | CPW09262016 |
| DRAWING SCALE | 1/4"=1'-0" |
| PLOT SCALE | 11x17, 1:1 |
| SHEET NO. | S1.0 |